


88 Horninglow Road, Burton upon Trent

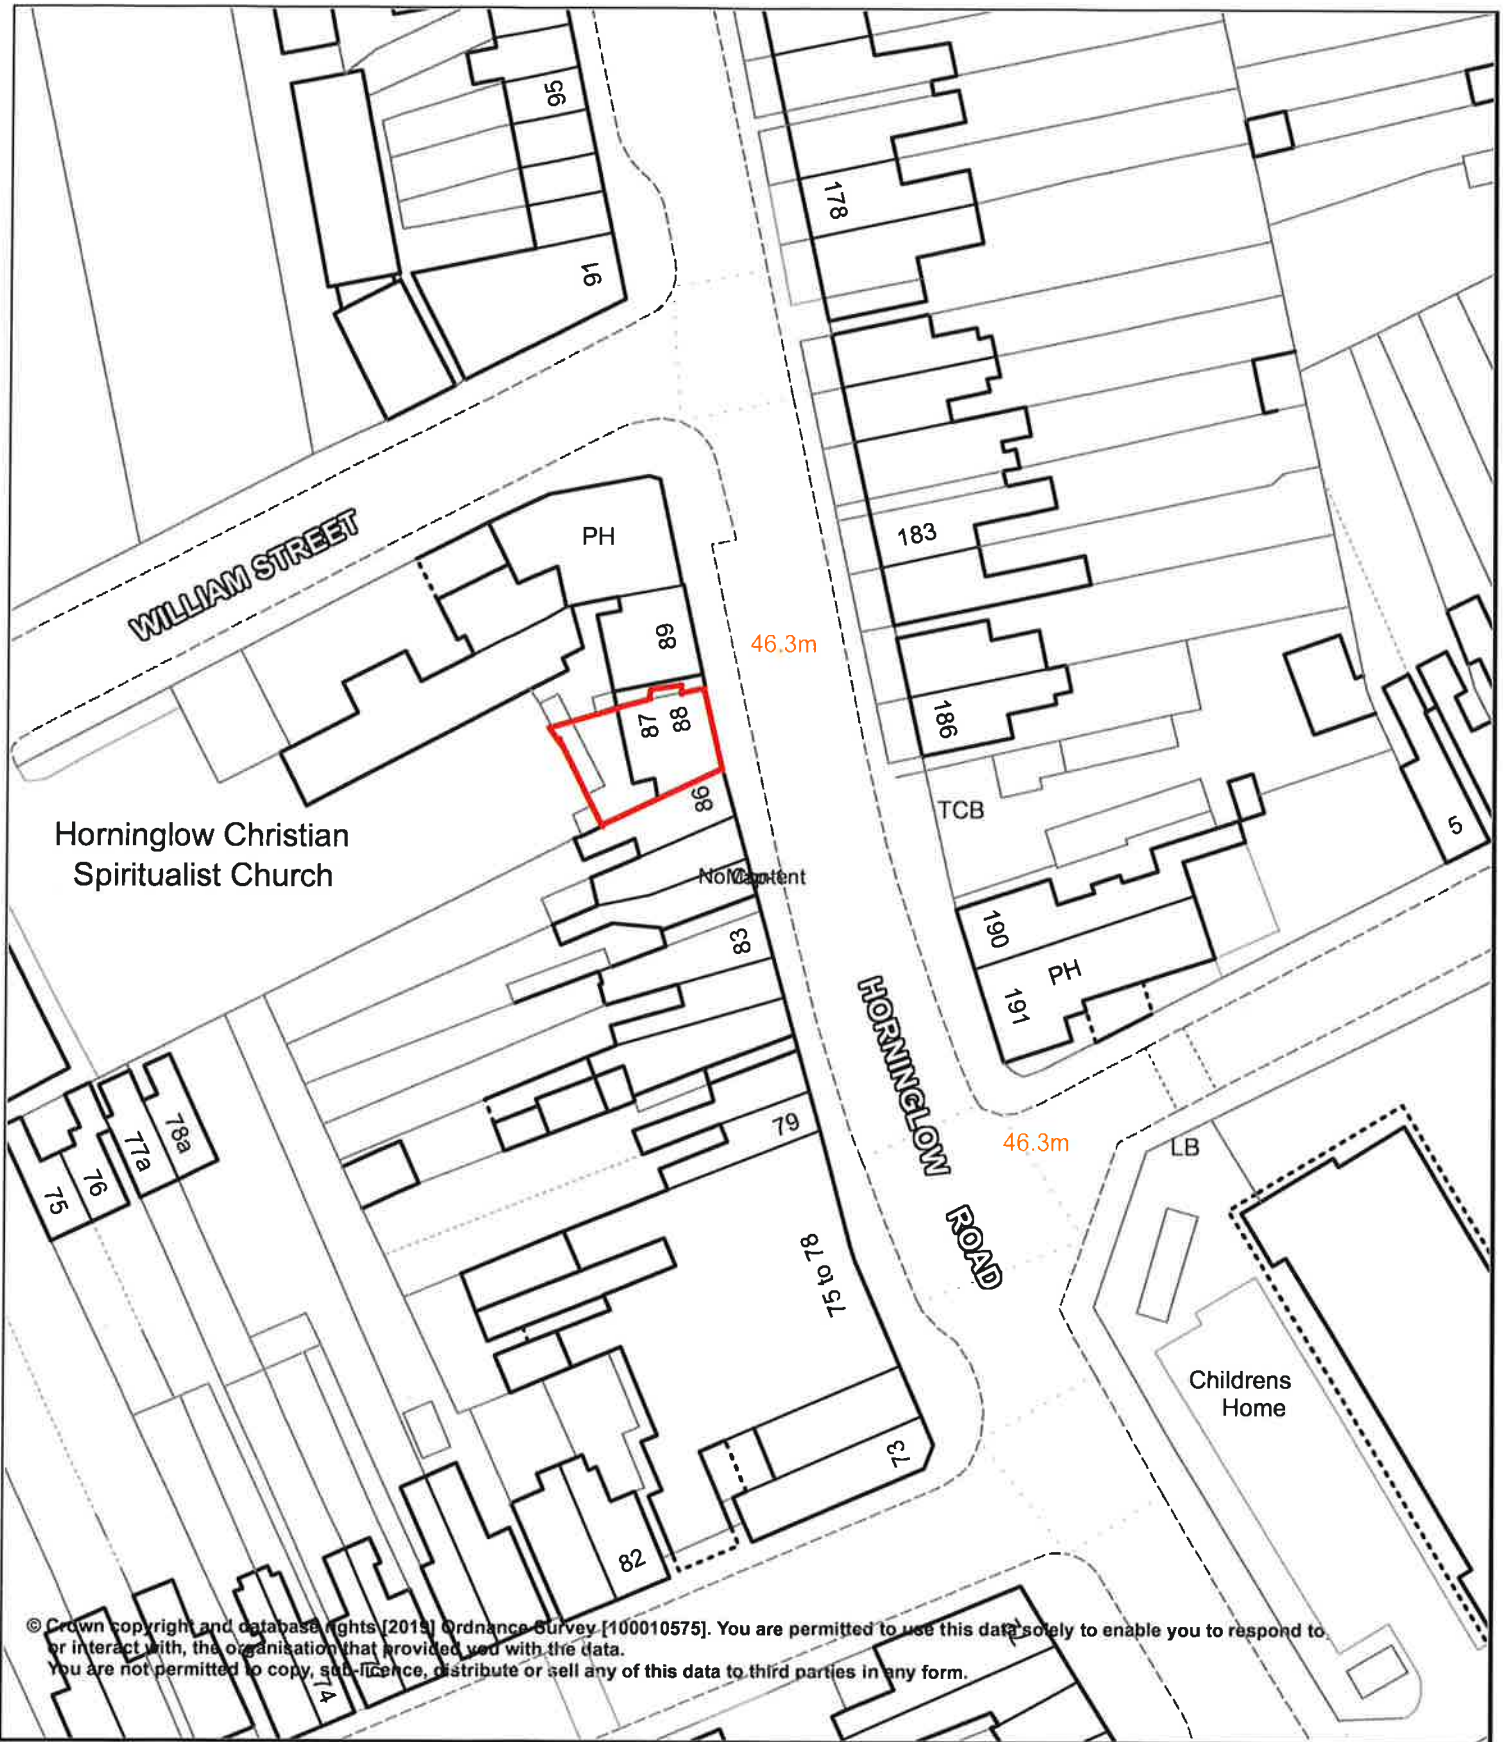

© Crown copyright and database rights (2019) Ordnance Survey [100010575]. You are permitted to use this data solely to enable you to respond to or interact with, the organisation that provided you with the data. You are not permitted to copy, sub-licence, distribute or sell any of this data to third parties in any form.



Town Hall
King Edward Place
Burton Upon Trent
Staffordshire
DE14 2EB

Tel 01283 508000
www.eaststaffsbc.gov.uk

Scale 1:650
Date 2/10/19
Reference CG

