


# Shrewsbury Arms, Uttoxeter Road, Kingstone

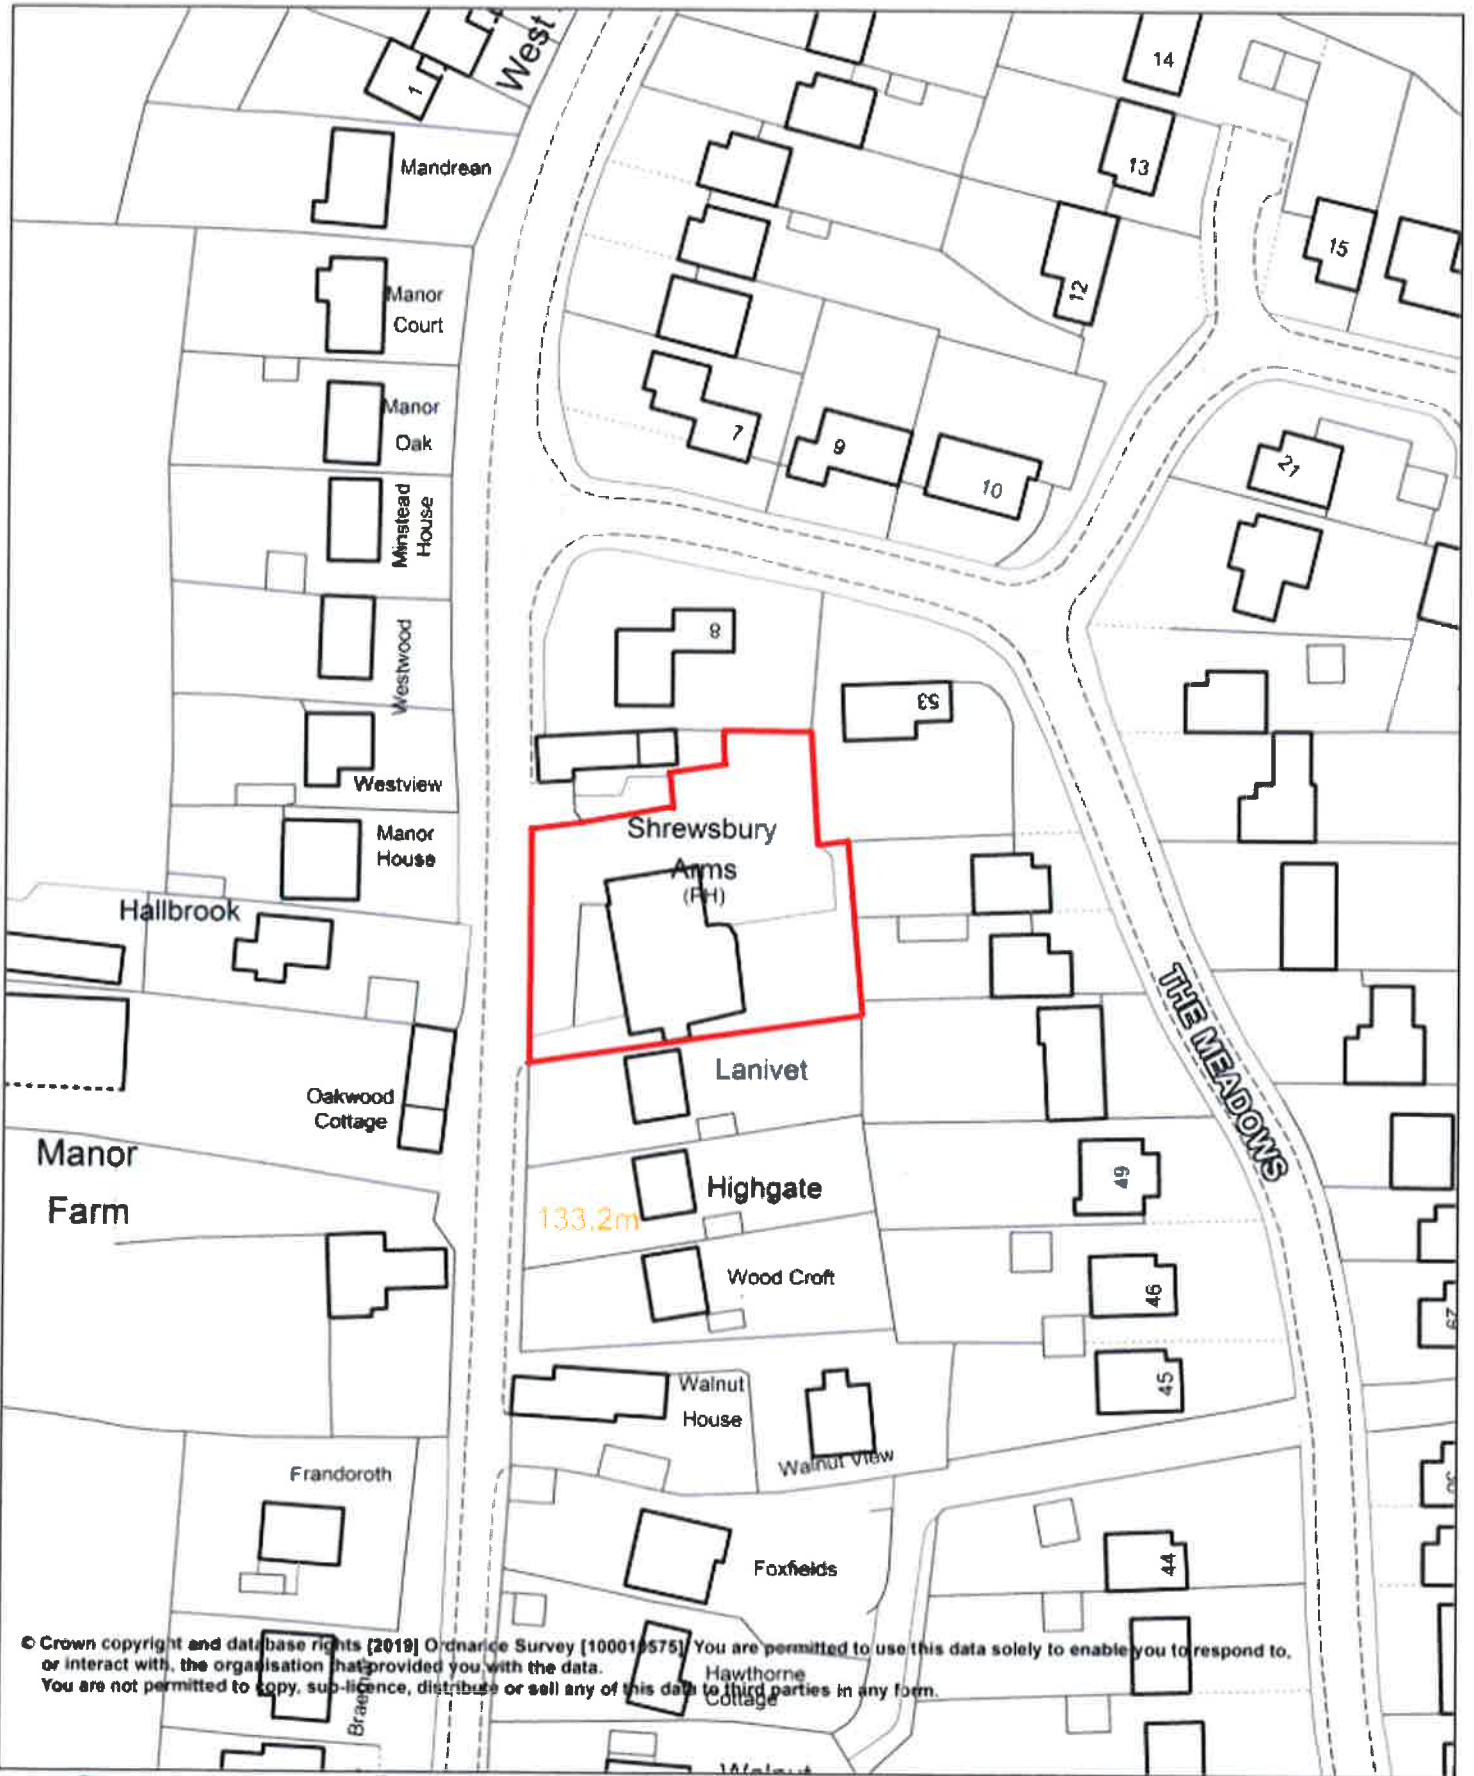

© Crown copyright and database rights (2019) Ordnance Survey [100019575]. You are permitted to use this data solely to enable you to respond to, or interact with, the organisation that provided you with the data. You are not permitted to copy, sub-licence, distribute or sell any of this data to third parties in any form.



Town Hall  
King Edward Place  
Burton Upon Trent  
Staffordshire  
DE14 2EB

Tel 01283 508000  
[www.eaststaffsbc.gov.uk](http://www.eaststaffsbc.gov.uk)

Scale 1:1000

Date 28/11/19

Reference CG

