


Notes
 The Contractor is to check all dimensions and conditions on site before commencing. Do not scale from this drawing.
 This drawing remains the copyright of POZZONI Architecture Ltd.

Scale Bars		TO BE USED ONLY AS GUIDANCE	
1:100	mm	0 1000 2000 3000 4000	0 10 20
1:200	mm	0 1000 2000 3000 4000	0 5 10
1:500	m	0 5 10 15	0 2 4
1:1250	m	0 5 10	0 1 2

NOTE:
 Drawings based on available record drawings.
 Area of works based on Survey Operations drawings 17B077/001 and 17B077/002

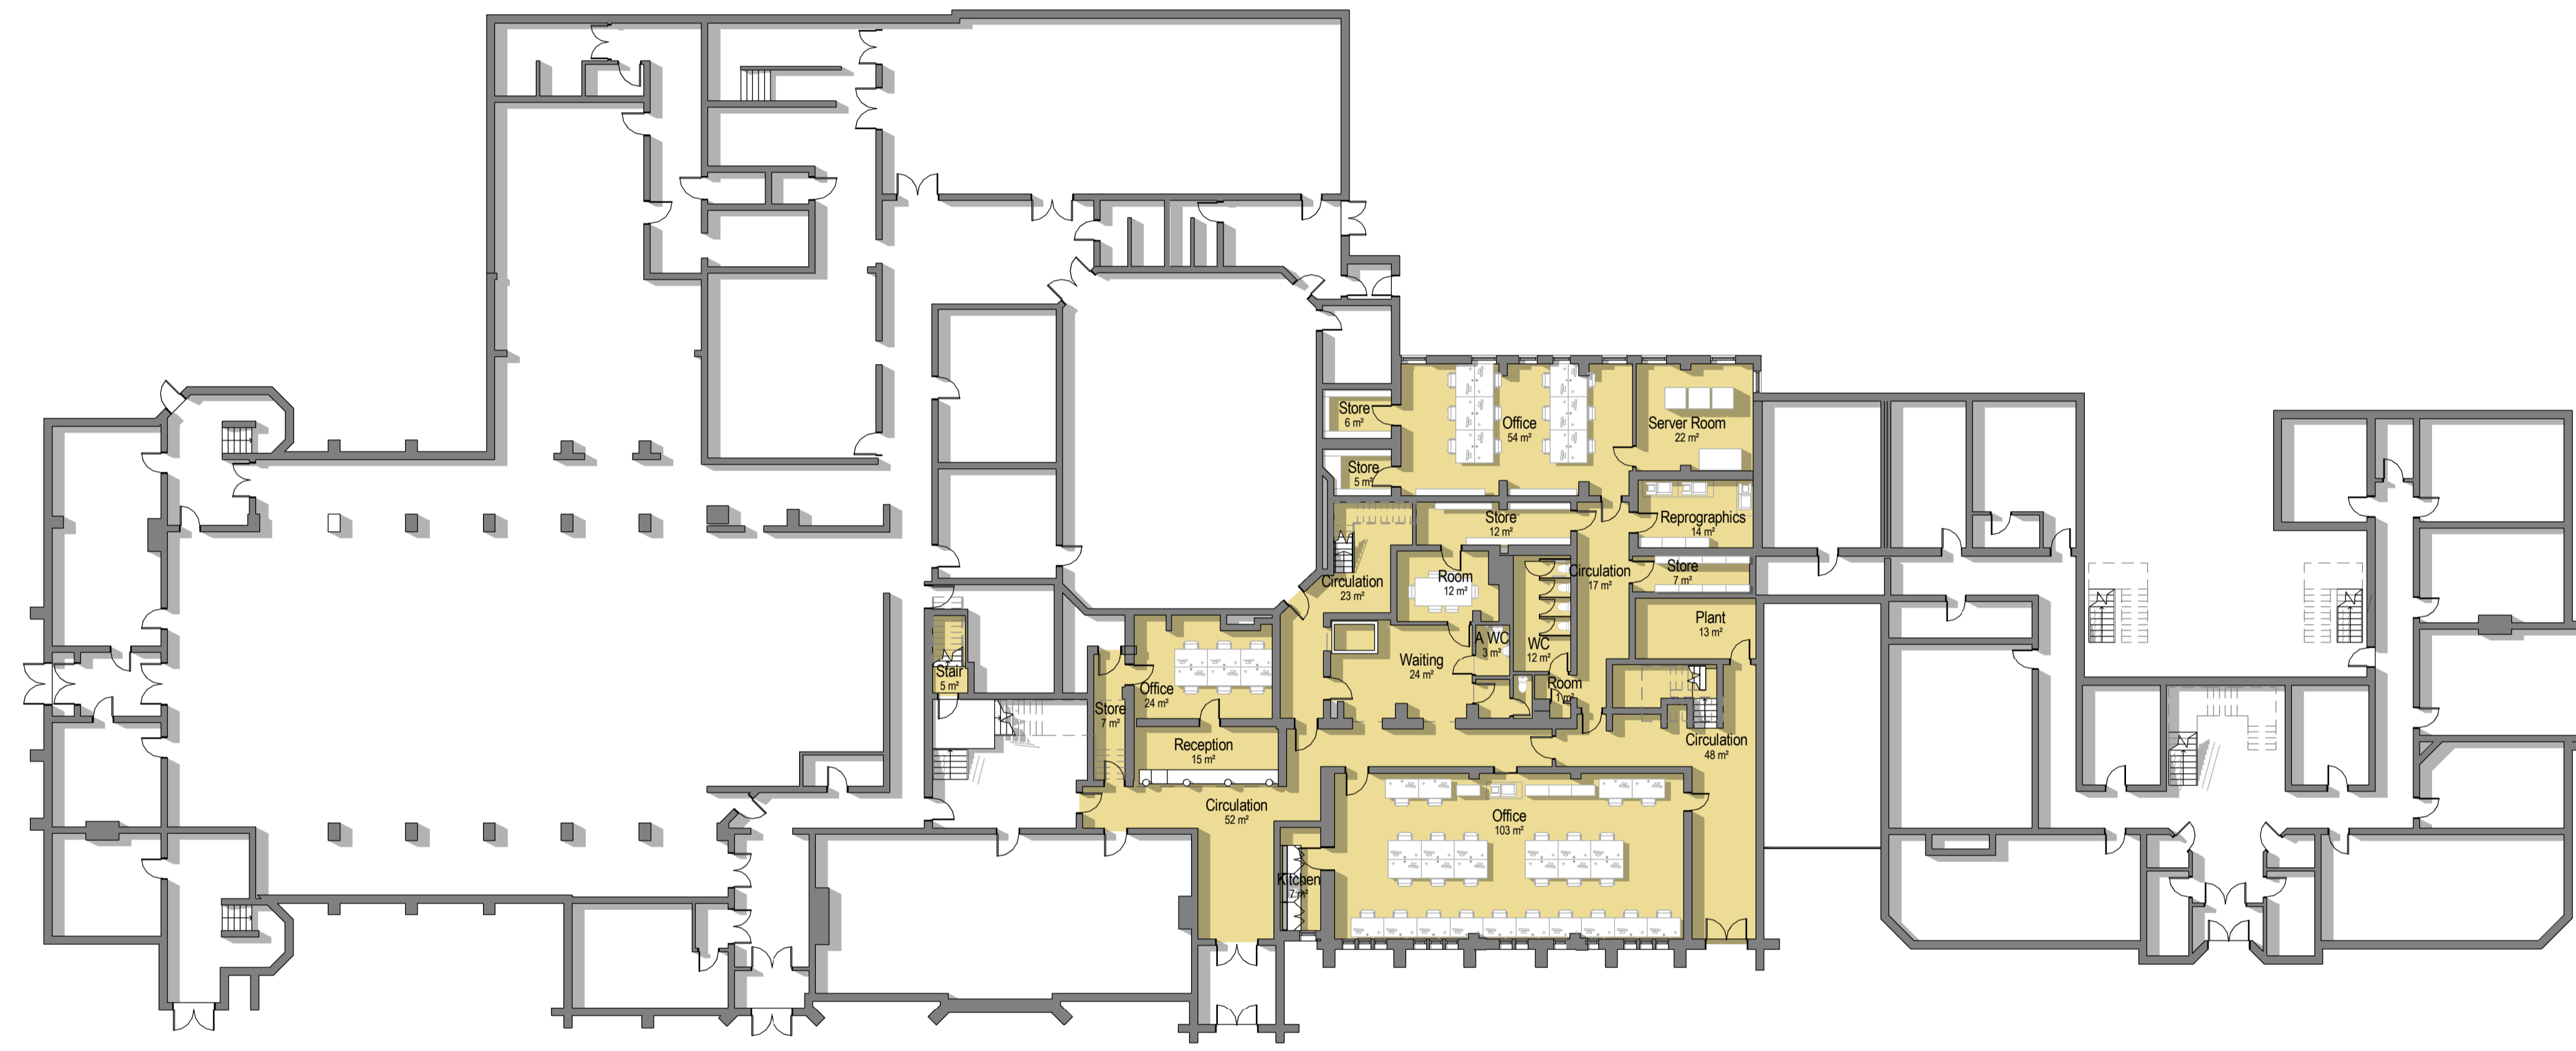

Proposed Ground Floor Plan
 1 : 200

Rev	A	Updated following building survey	GK	10/05/17
Client	East Staffordshire Borough Council			
Job	Burton Town Hall			
Drawing	Proposed Ground Floor Plan			
Ref	P4648_1210	Re	A	
Date	27/03/17	Scale	1 : 200	@ A1
By	GK	By	GK	Approved
By	JW	By	JW	Approved
Phase	Planning	Tender	Construction	
Phase	Design	Contract	As Built	



London House
 115 Golden Lane
 London
 EC1Y 0TJ
 +44 20 7078 0079
 architects@pozzoni.co.uk

Woodville House
 2 Woodville Road
 Altrincham
 WA14 2FH
 +44 161 928 7848
 www.pozzoni.co.uk